
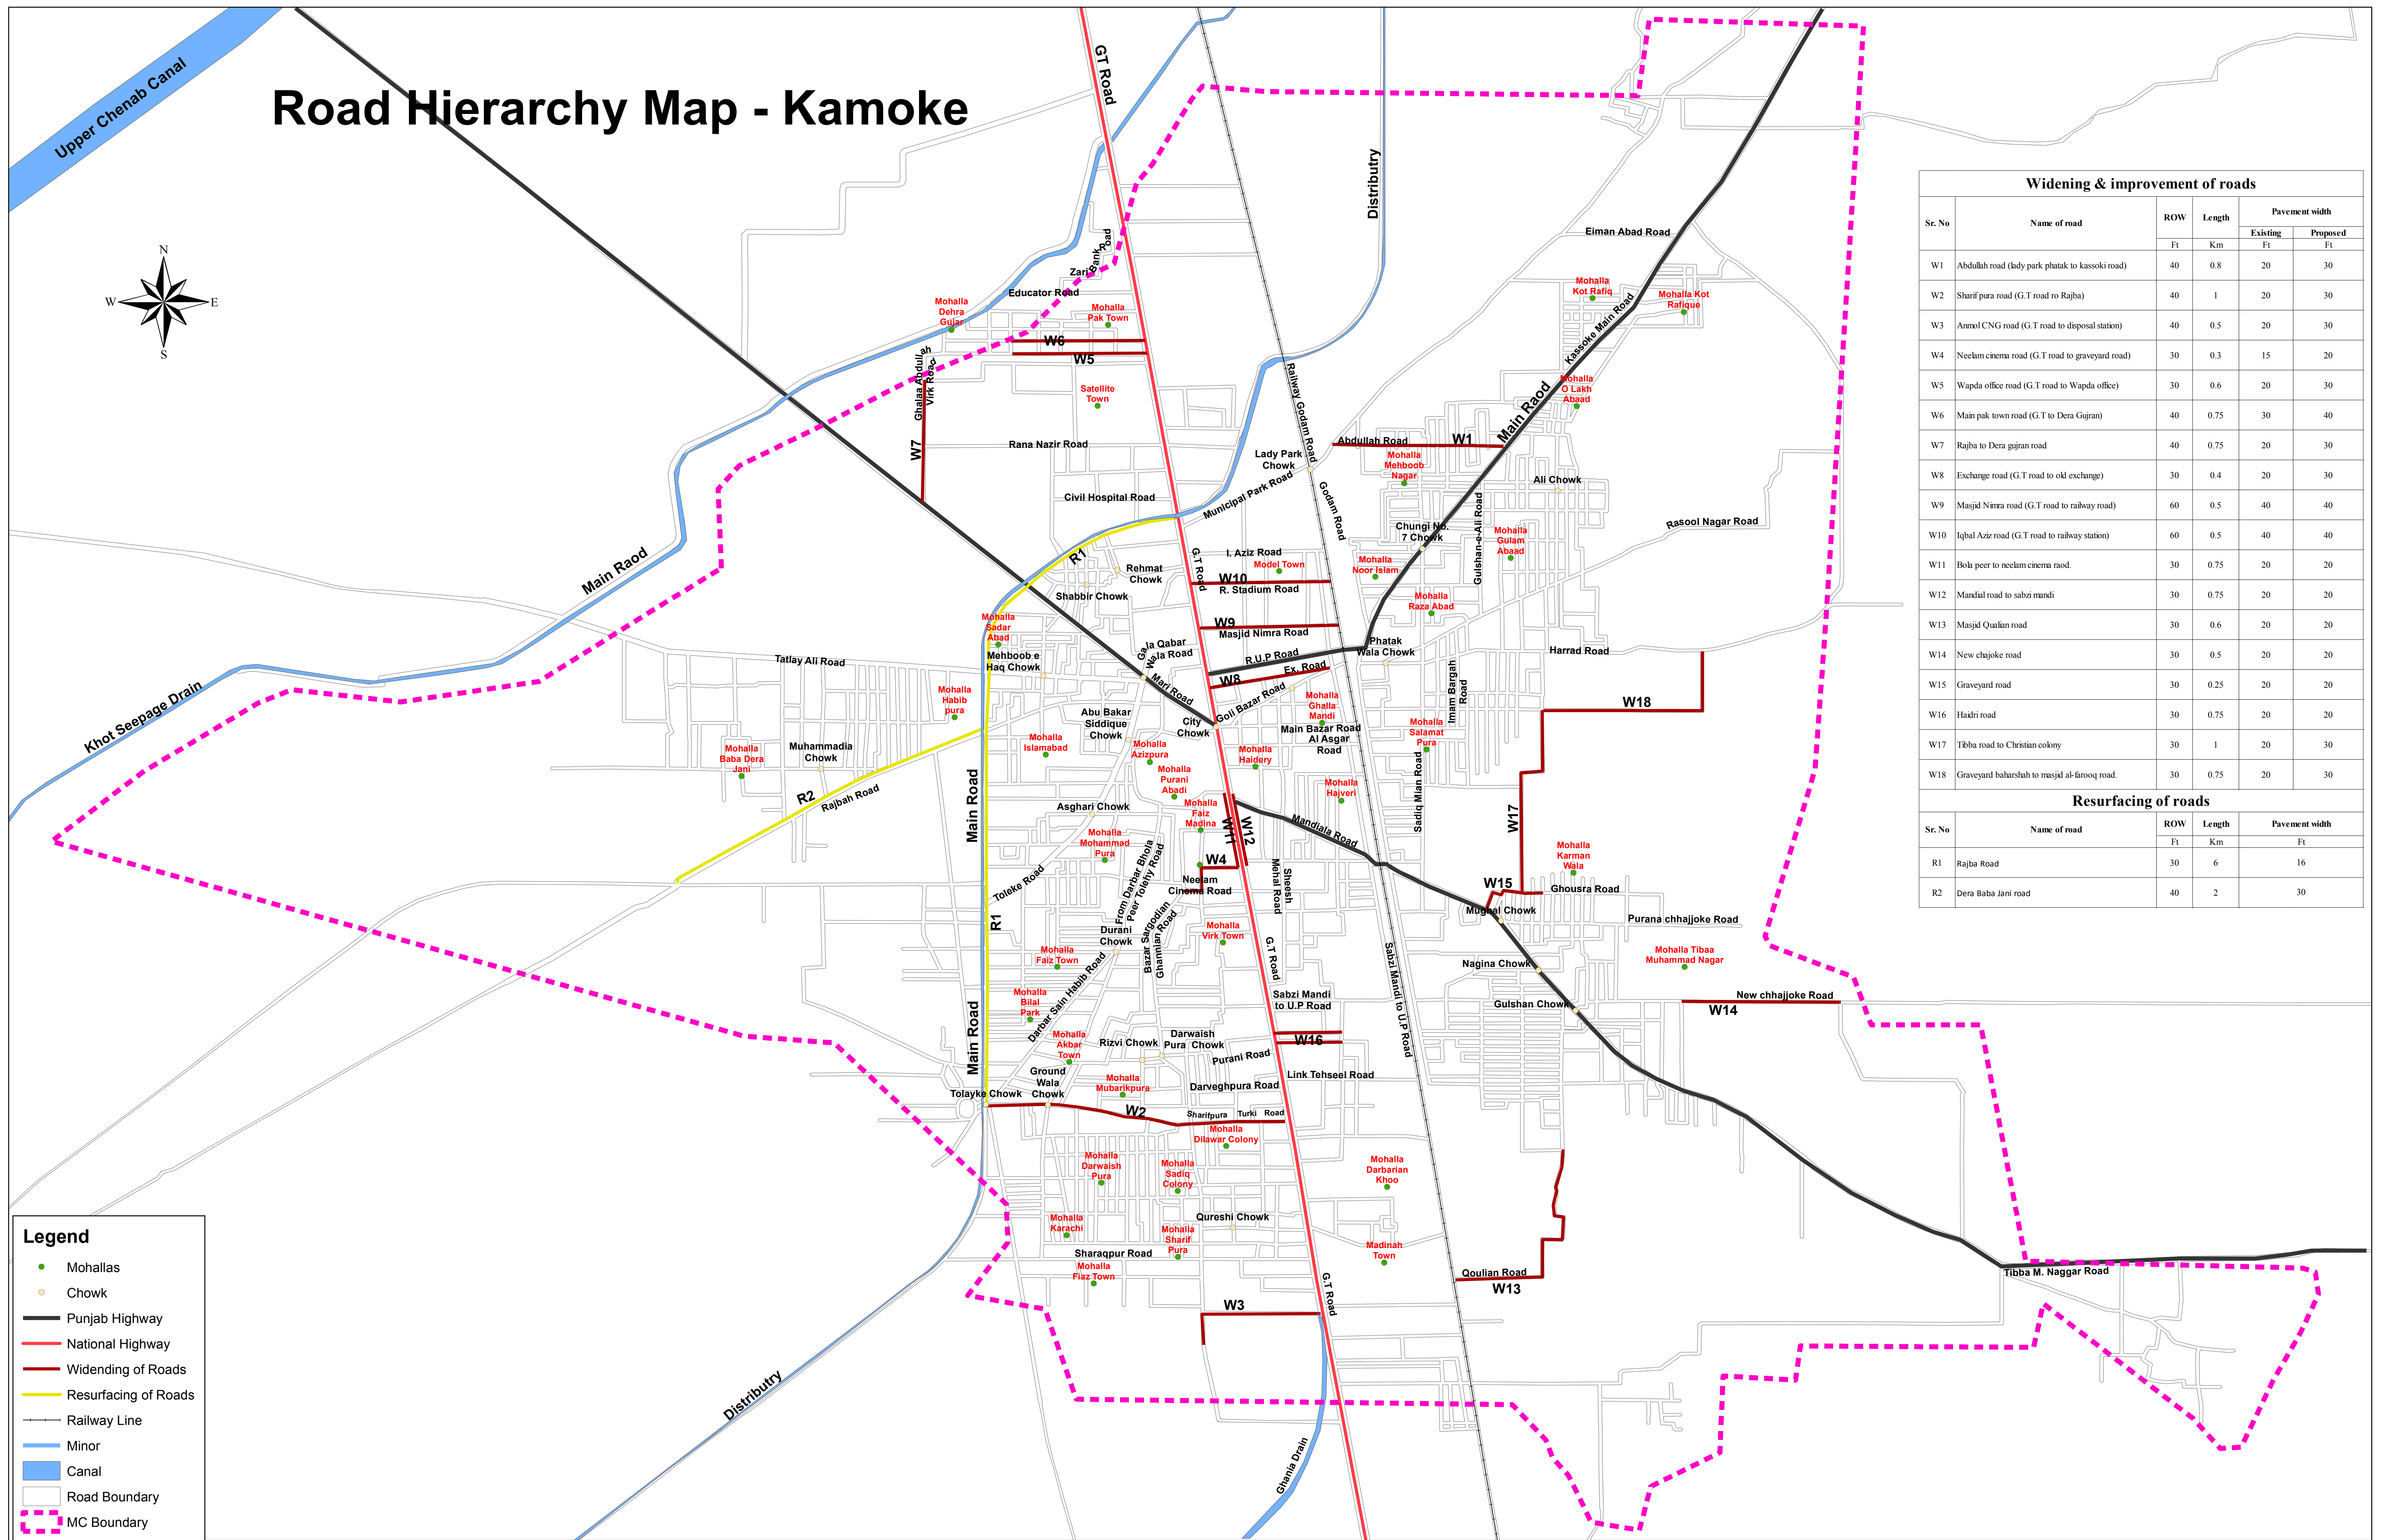


Road Hierarchy Map - Kamoke

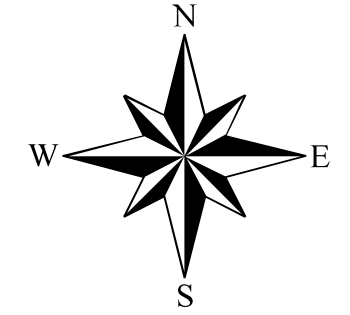

Widening & improvement of roads					
Sr. No	Name of road	ROW	Length	Pavement width	
				Existing	Proposed
W1	Abdullah road (lady park phatak to kassoki road)	40	0.8	20	30
W2	Sharif pura road (G.T road to Rajba)	40	1	20	30
W3	Anmol CNG road (G.T road to disposal station)	40	0.5	20	30
W4	Neelam cinema road (G.T road to graveyard road)	30	0.3	15	20
W5	Wapda office road (G.T road to Wapda office)	30	0.6	20	30
W6	Main pak town road (G.T to Dera Gujran)	40	0.75	30	40
W7	Rajba to Dera gujran road	40	0.75	20	30
W8	Exchange road (G.T road to oki exchange)	30	0.4	20	30
W9	Masjid Nimra road (G.T road to railway road)	60	0.5	40	40
W10	Iqbal Aziz road (G.T road to railway station)	60	0.5	40	40
W11	Bola peer to neelam cinema road.	30	0.75	20	20
W12	Mandial road to sabzi mandi	30	0.75	20	20
W13	Masjid Quilian road	30	0.6	20	20
W14	New chhajoke road	30	0.5	20	20
W15	Graveyard road	30	0.25	20	20
W16	Hadri road	30	0.75	20	20
W17	Tibba road to Christian colony	30	1	20	30
W18	Graveyard baharshah to masjid al-farooq road.	30	0.75	20	30

Resurfacing of roads				
Sr. No	Name of road	ROW	Length	Pavement width
				Ft
R1	Rajba Road	30	6	16
R2	Dera Baba Jani road	40	2	30

Legend

- Mohallas
- Chowk
- Punjab Highway
- National Highway
- Widening of Roads
- Resurfacing of Roads
- Railway Line
- Minor
- Canal
- Road Boundary
- MC Boundary

PUNJAB MUNICIPAL DEVELOPEMENT FUND COMPANY

PROJECT:
PUNJAB CITIES PROGRAM (PCP)

Map Code
020219
Map Version
1.0

DISCLAIMER:
INFORMATION PROVIDED BY MC, PHED & OTHER SOURCES.

Scale:
1:11,200

Date
Feb 2019