
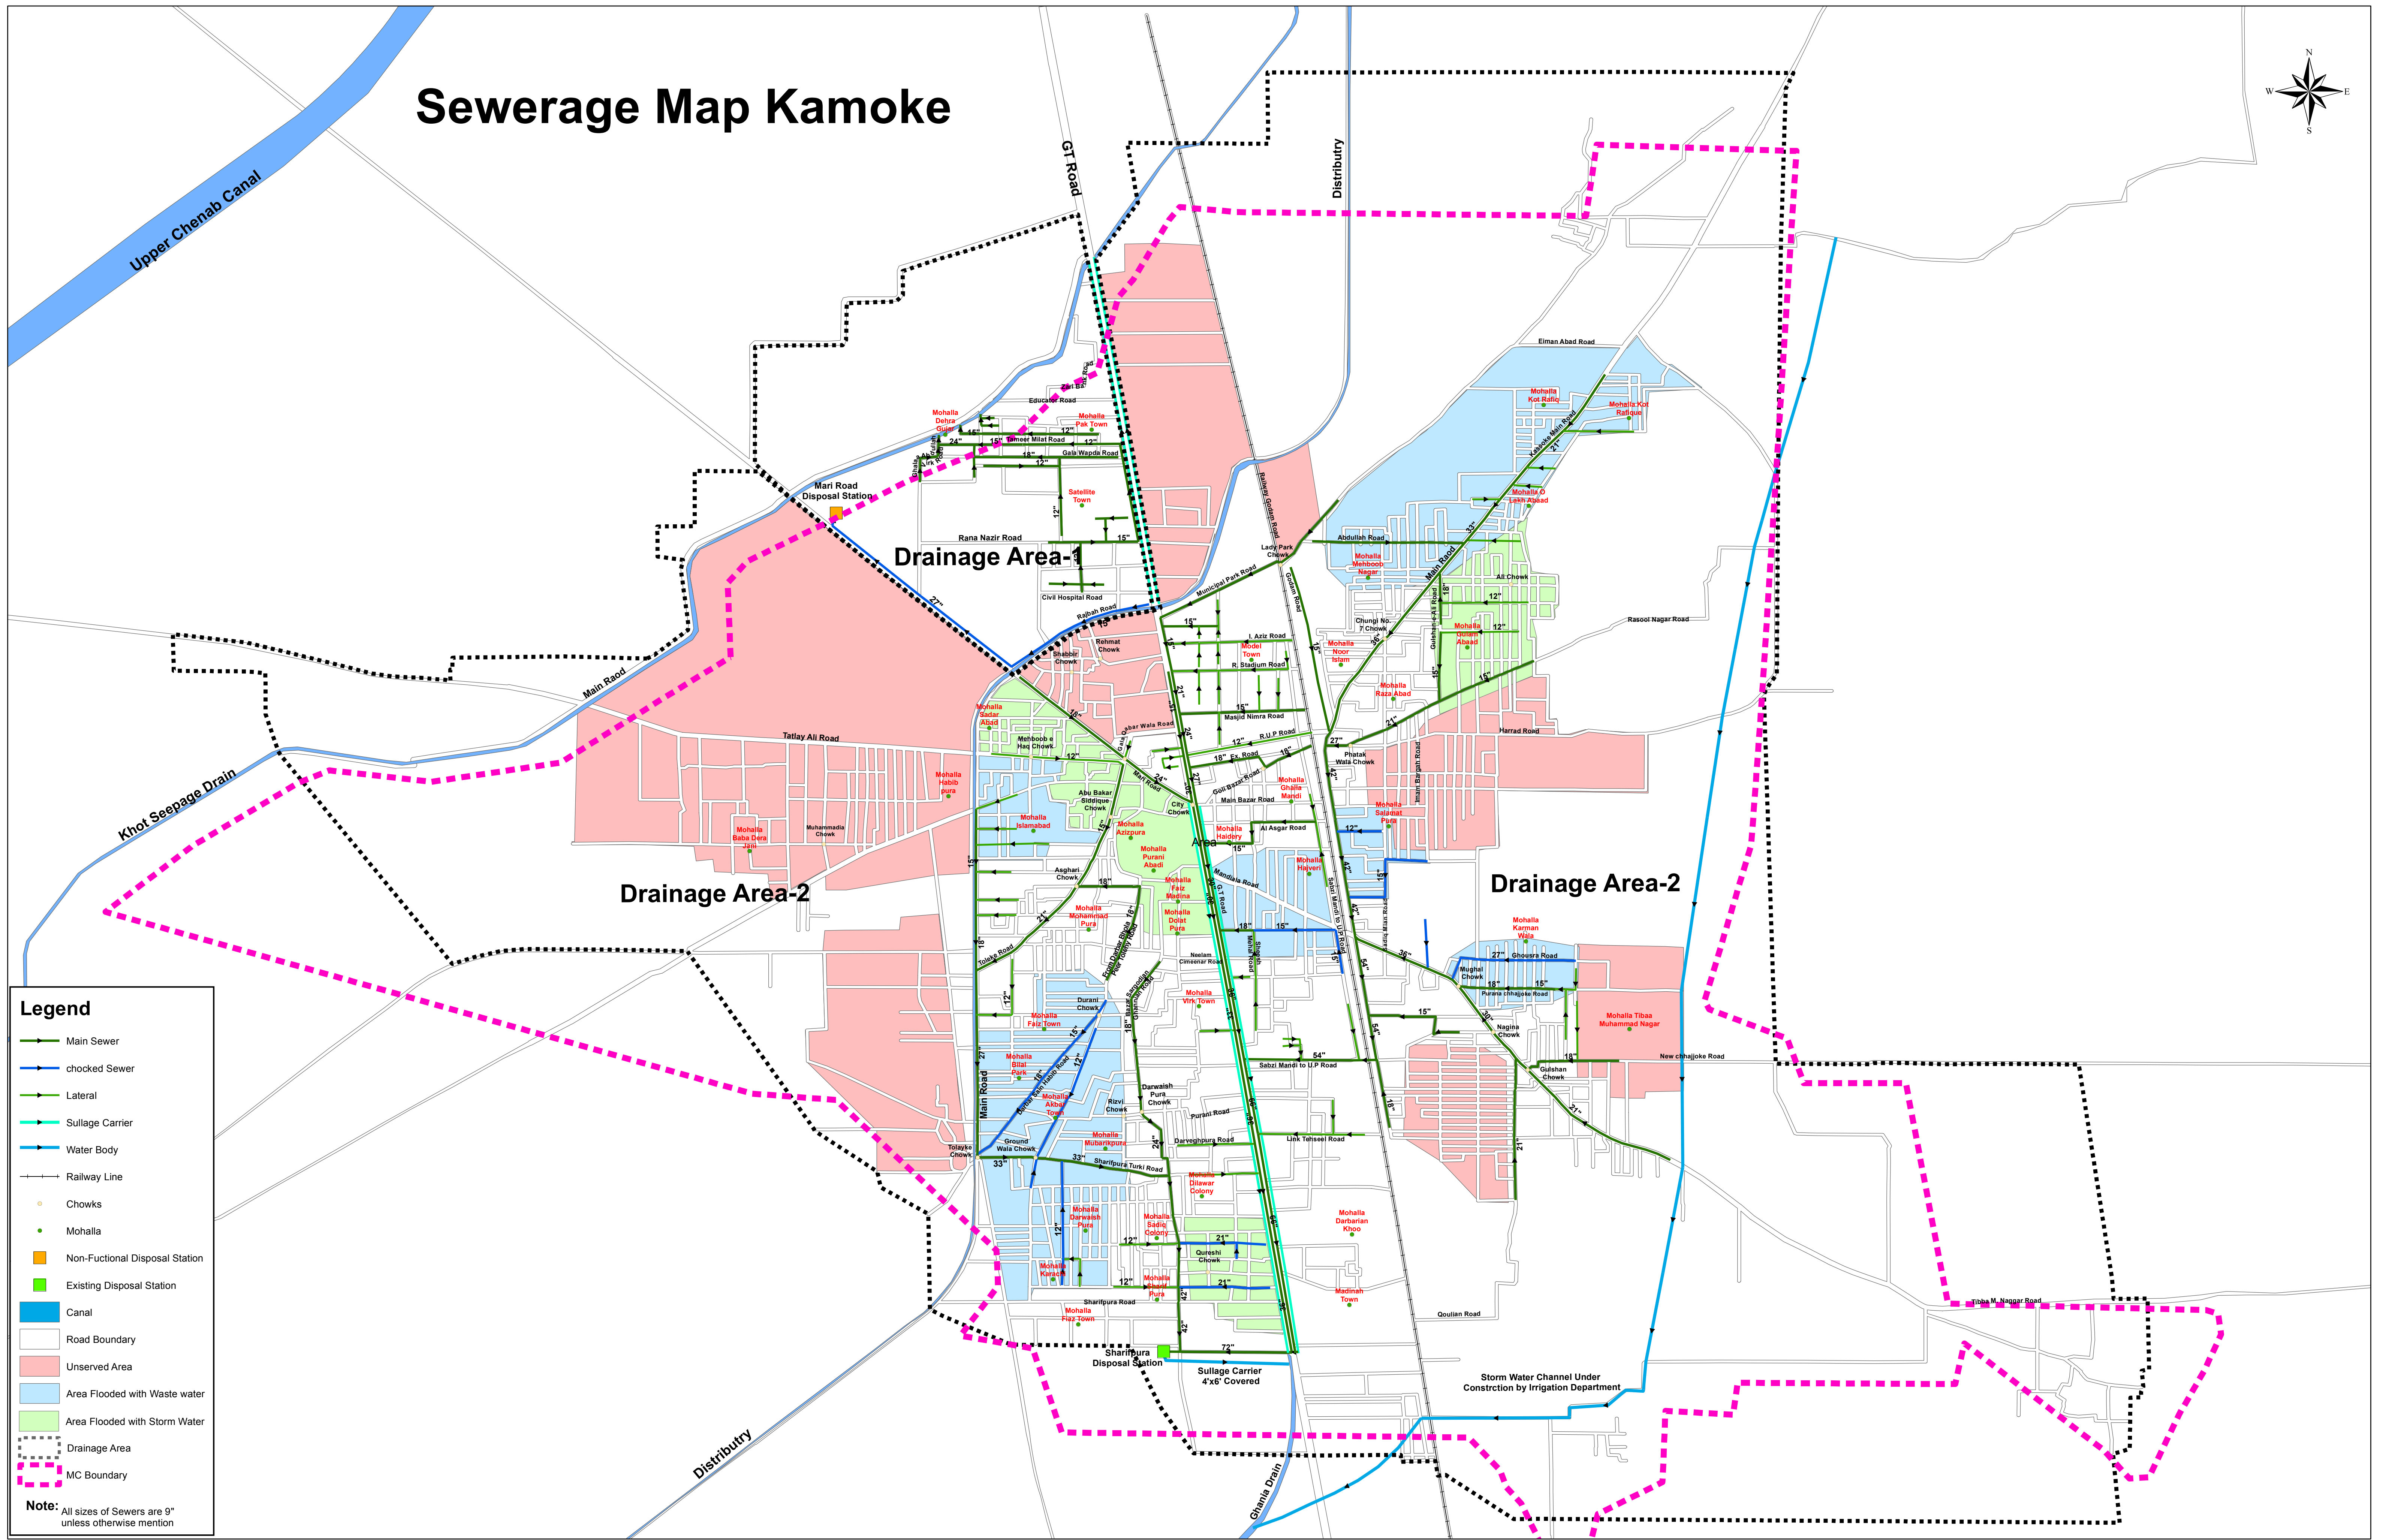


# Sewerage Map Kamoke

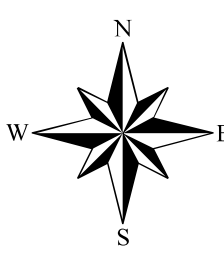

**Legend**

- Main Sewer
- Chocked Sewer
- Lateral
- Sullage Carrier
- Water Body
- Railway Line
- Chowks
- Mohalla
- Non-Functional Disposal Station
- Existing Disposal Station
- Canal
- Road Boundary
- Unserved Area
- Area Flooded with Waste water
- Area Flooded with Storm Water
- Drainage Area
- MC Boundary

**Note:** All sizes of Sewers are 9" unless otherwise mention

**PUNJAB MUNICIPAL DEVELOPEMENT FUND COMPANY**

**PROJECT:**  
PUNJAB CITIES PROGRAM (PCP)

**Map Code**  
040219

**Map Version**  
1.0

**DISCLAIMER:**  
INFORMATION PROVIDED BY MC, PHED & OTHER SOURCES.

**Scale:**  
1:12,000

**Date**  
Febi 2019