


Sewerage Map - Kamoke City (2022-23)

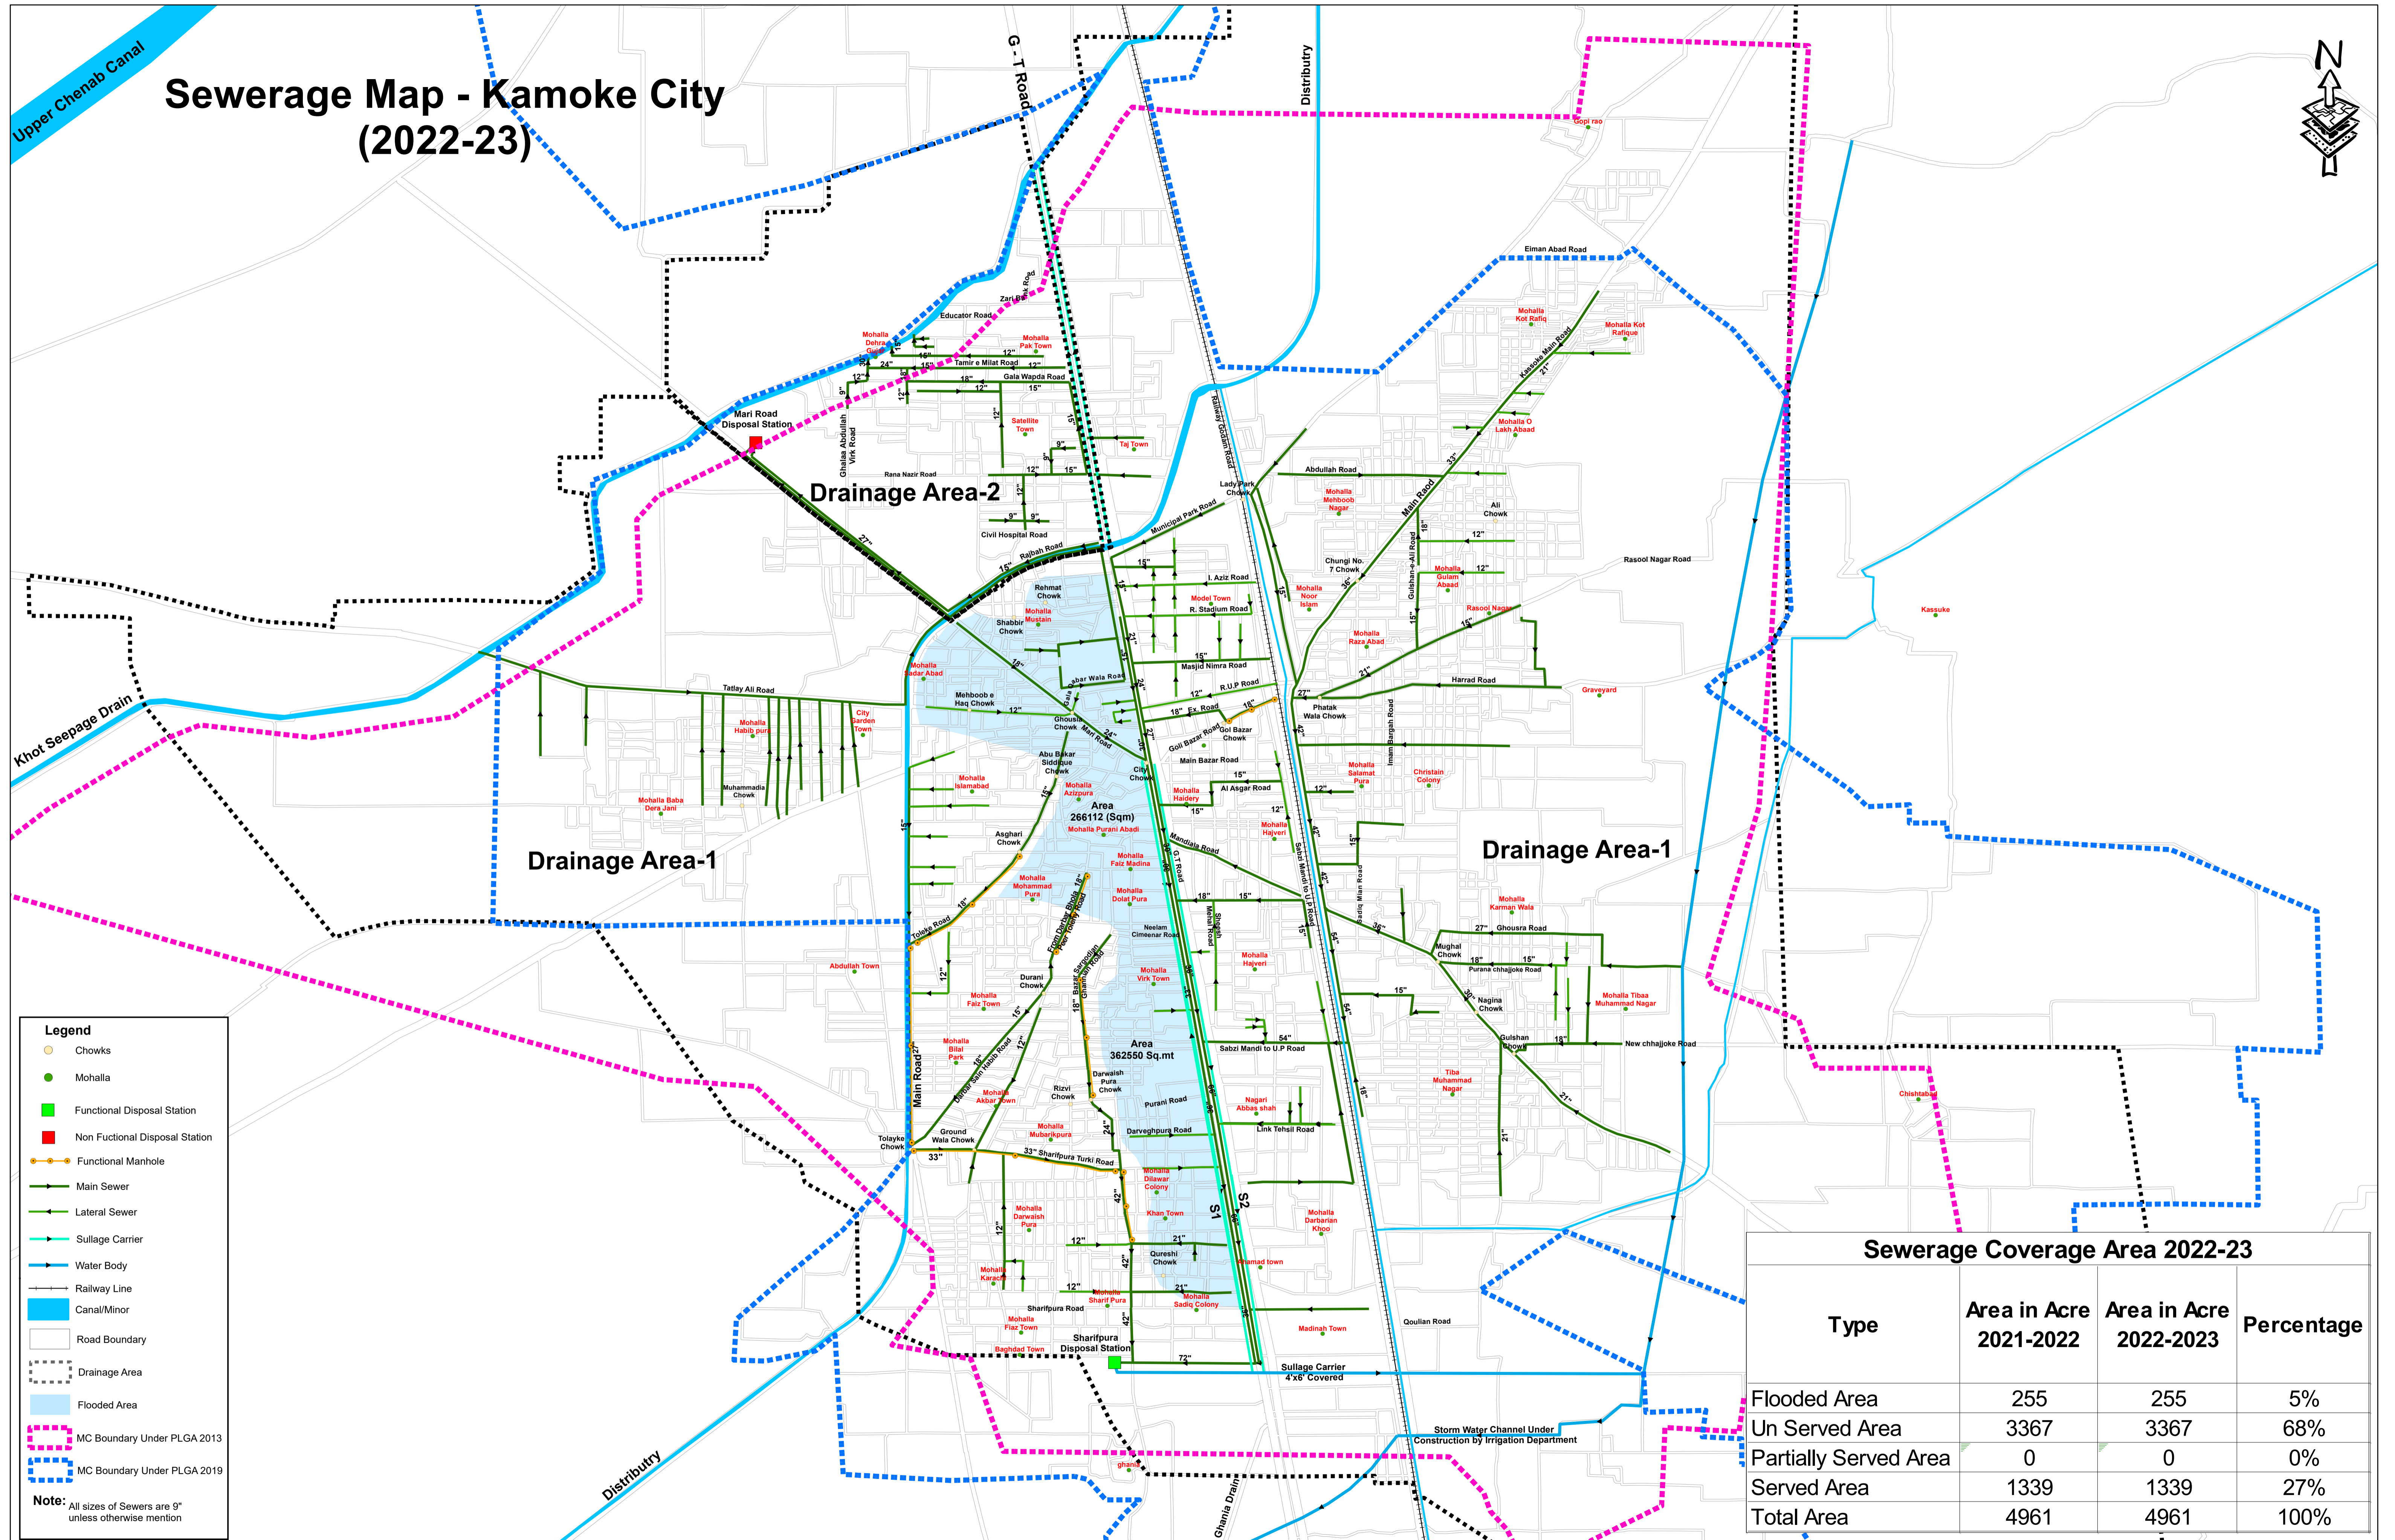

Legend

- Chowks
- Mohalla
- Functional Disposal Station
- Non Functional Disposal Station
- Functional Manhole
- Main Sewer
- Lateral Sewer
- Sullage Carrier
- Water Body
- Railway Line
- Canal/Minor
- Road Boundary
- Drainage Area
- Flooded Area
- MC Boundary Under PLGA 2013
- MC Boundary Under PLGA 2019

Note: All sizes of Sewers are 9" unless otherwise mention

Sewerage Coverage Area 2022-23

Type	Area in Acre 2021-2022	Area in Acre 2022-2023	Percentage
Flooded Area	255	255	5%
Un Served Area	3367	3367	68%
Partially Served Area	0	0	0%
Served Area	1339	1339	27%
Total Area	4961	4961	100%

PUNJAB MUNICIPAL DEVELOPEMENT FUND COMPANY

PROJECT:
PUNJAB CITIES PROGRAM (PCP)

Map Code
0412040223

Map Version
1.4

DISCLAIMER:
INFORMATION PROVIDED BY MC, PHED & OTHER SOURCES.

Scale: 1:11,000

Date
February 2023