
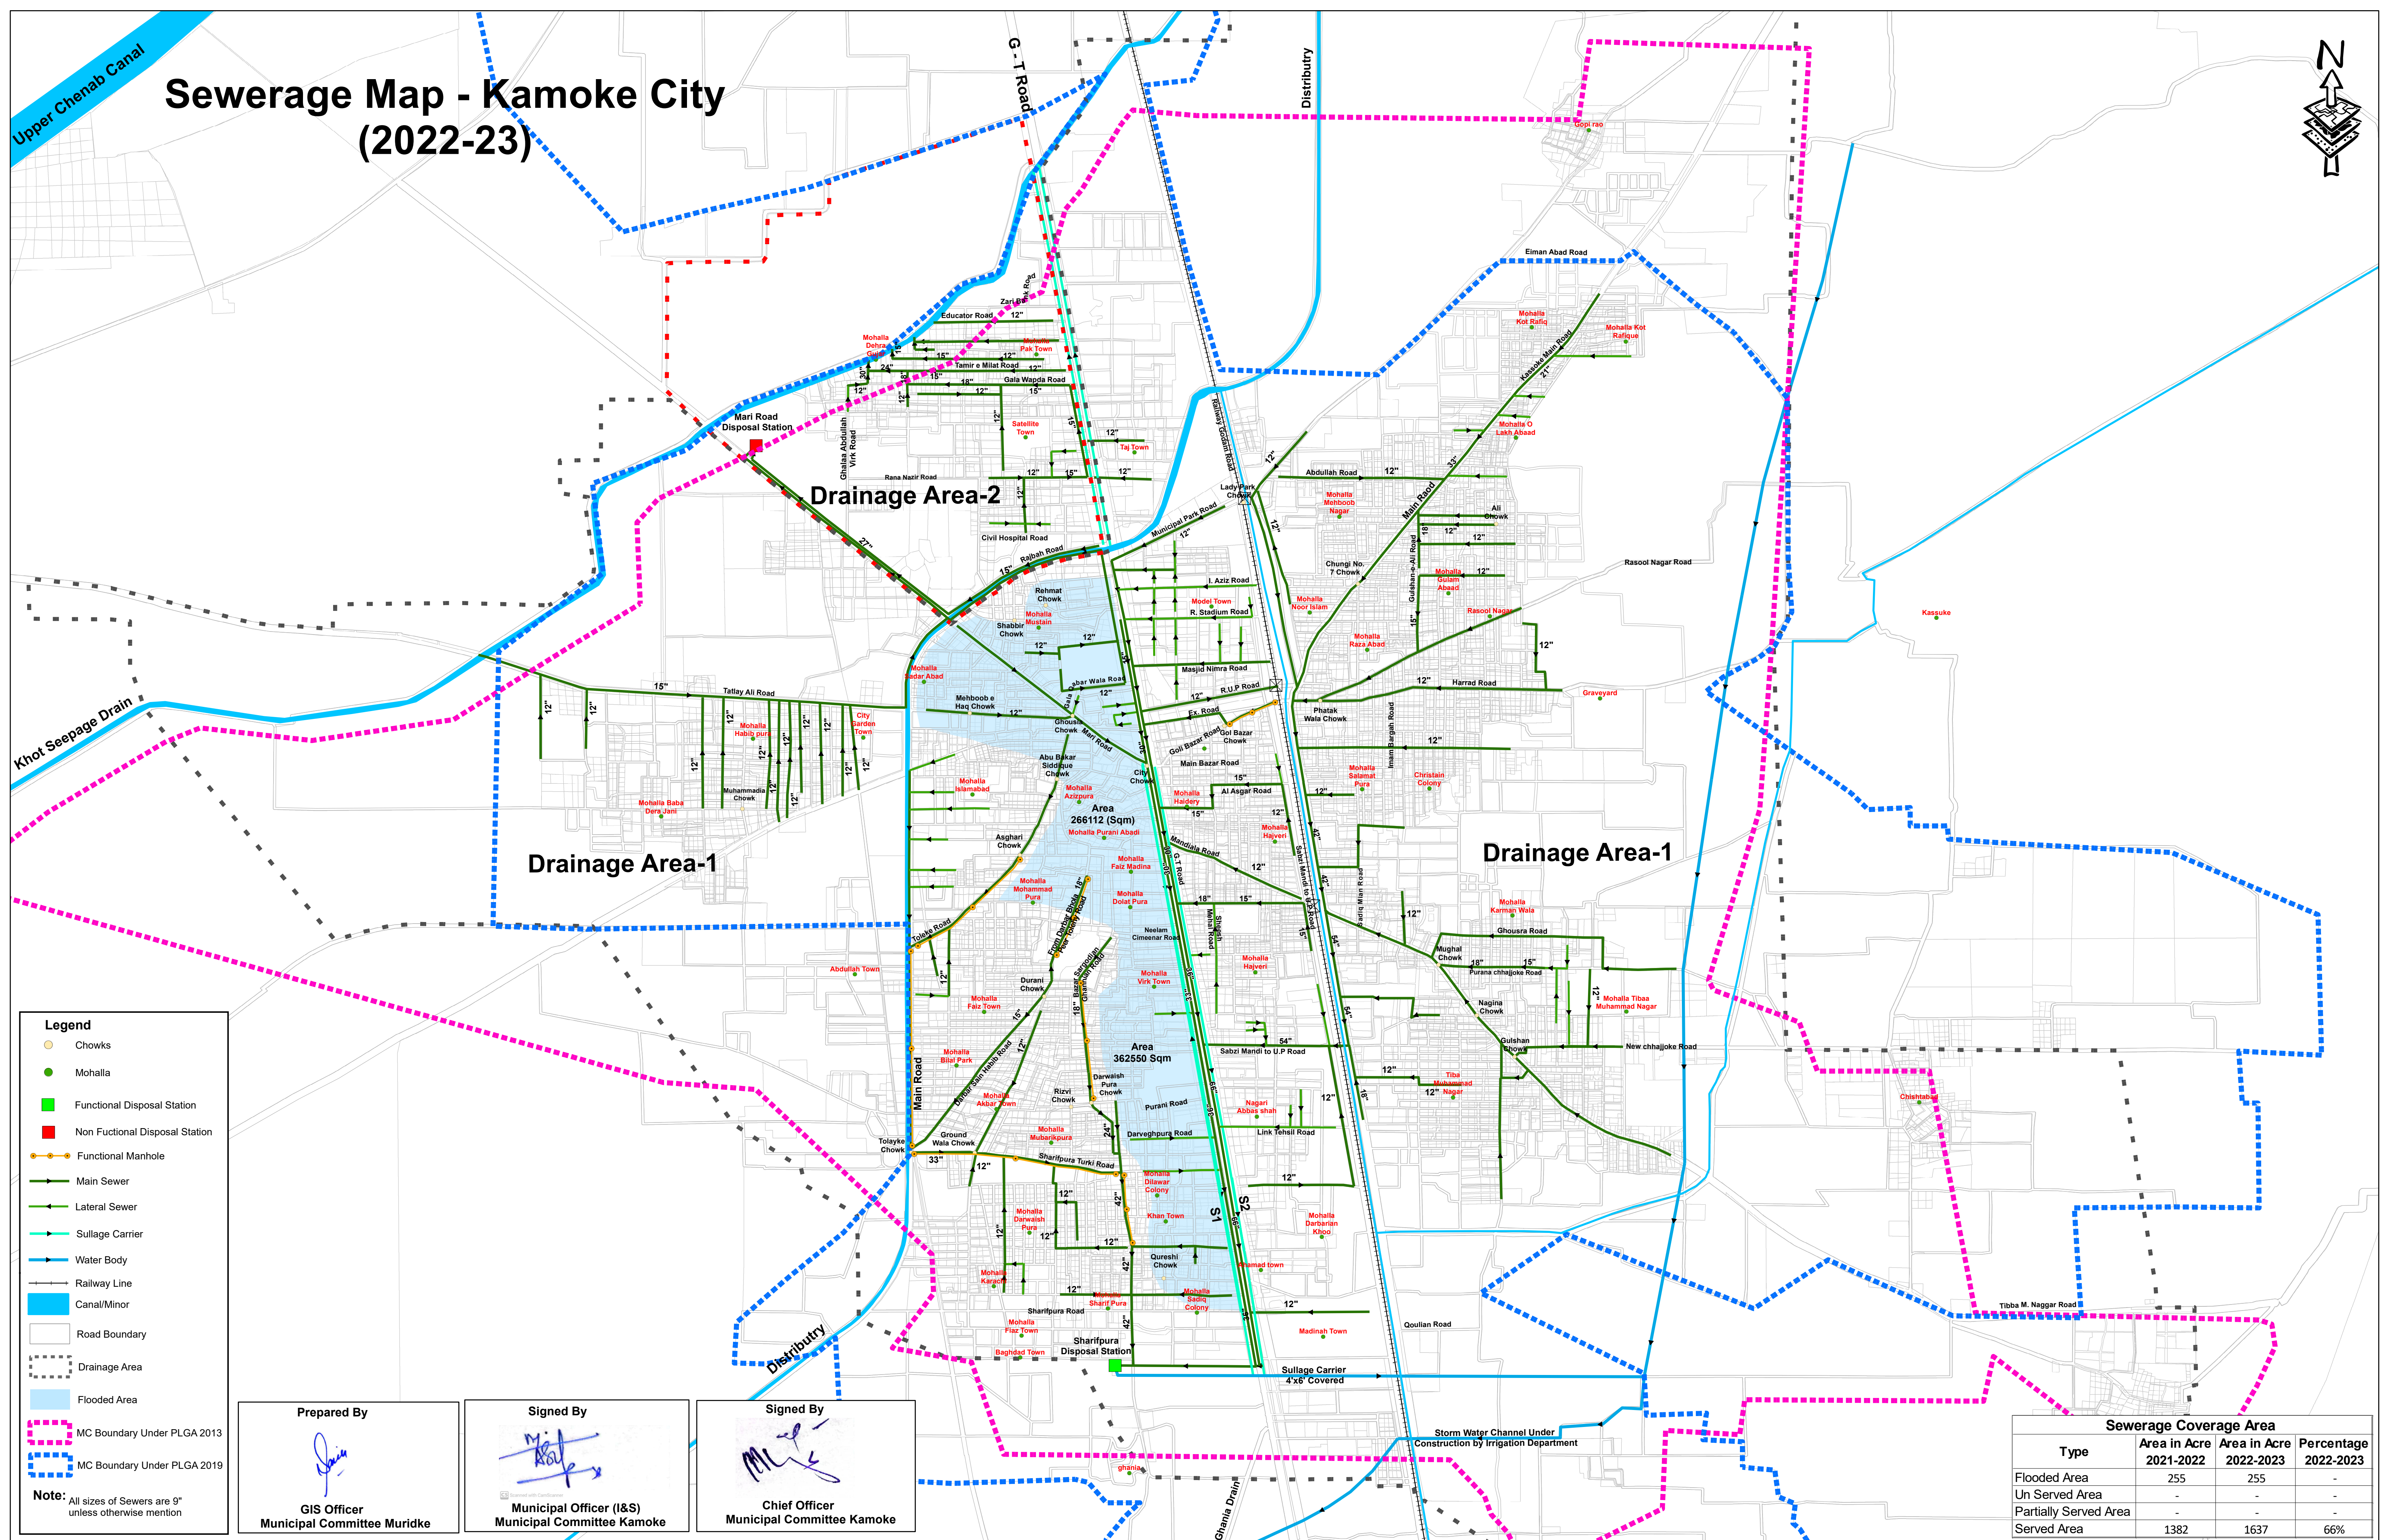


Sewerage Map - Kamoke City (2022-23)

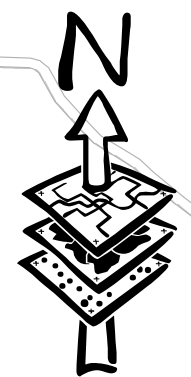

Legend

- Chowks
- Mohalla
- Functional Disposal Station
- Non Functional Disposal Station
- Functional Manhole
- Main Sewer
- Lateral Sewer
- Sullage Carrier
- Water Body
- Railway Line
- Canal/Minor
- Road Boundary
- Drainage Area
- Flooded Area
- MC Boundary Under PLGA 2013
- MC Boundary Under PLGA 2019

Note: All sizes of Sewers are 9" unless otherwise mention

Prepared By

GIS Officer
Municipal Committee Muridke

Signed By

Municipal Officer (I&S)
Municipal Committee Kamoke

Signed By

Chief Officer
Municipal Committee Kamoke

Sewerage Coverage Area			
Type	Area in Acre 2021-2022	Area in Acre 2022-2023	Percentage 2022-2023
Flooded Area	255	255	-
Un Served Area	-	-	-
Partially Served Area	-	-	-
Served Area	1382	1637	66%