


Sewerage Map - Kamoke City (2023-24)

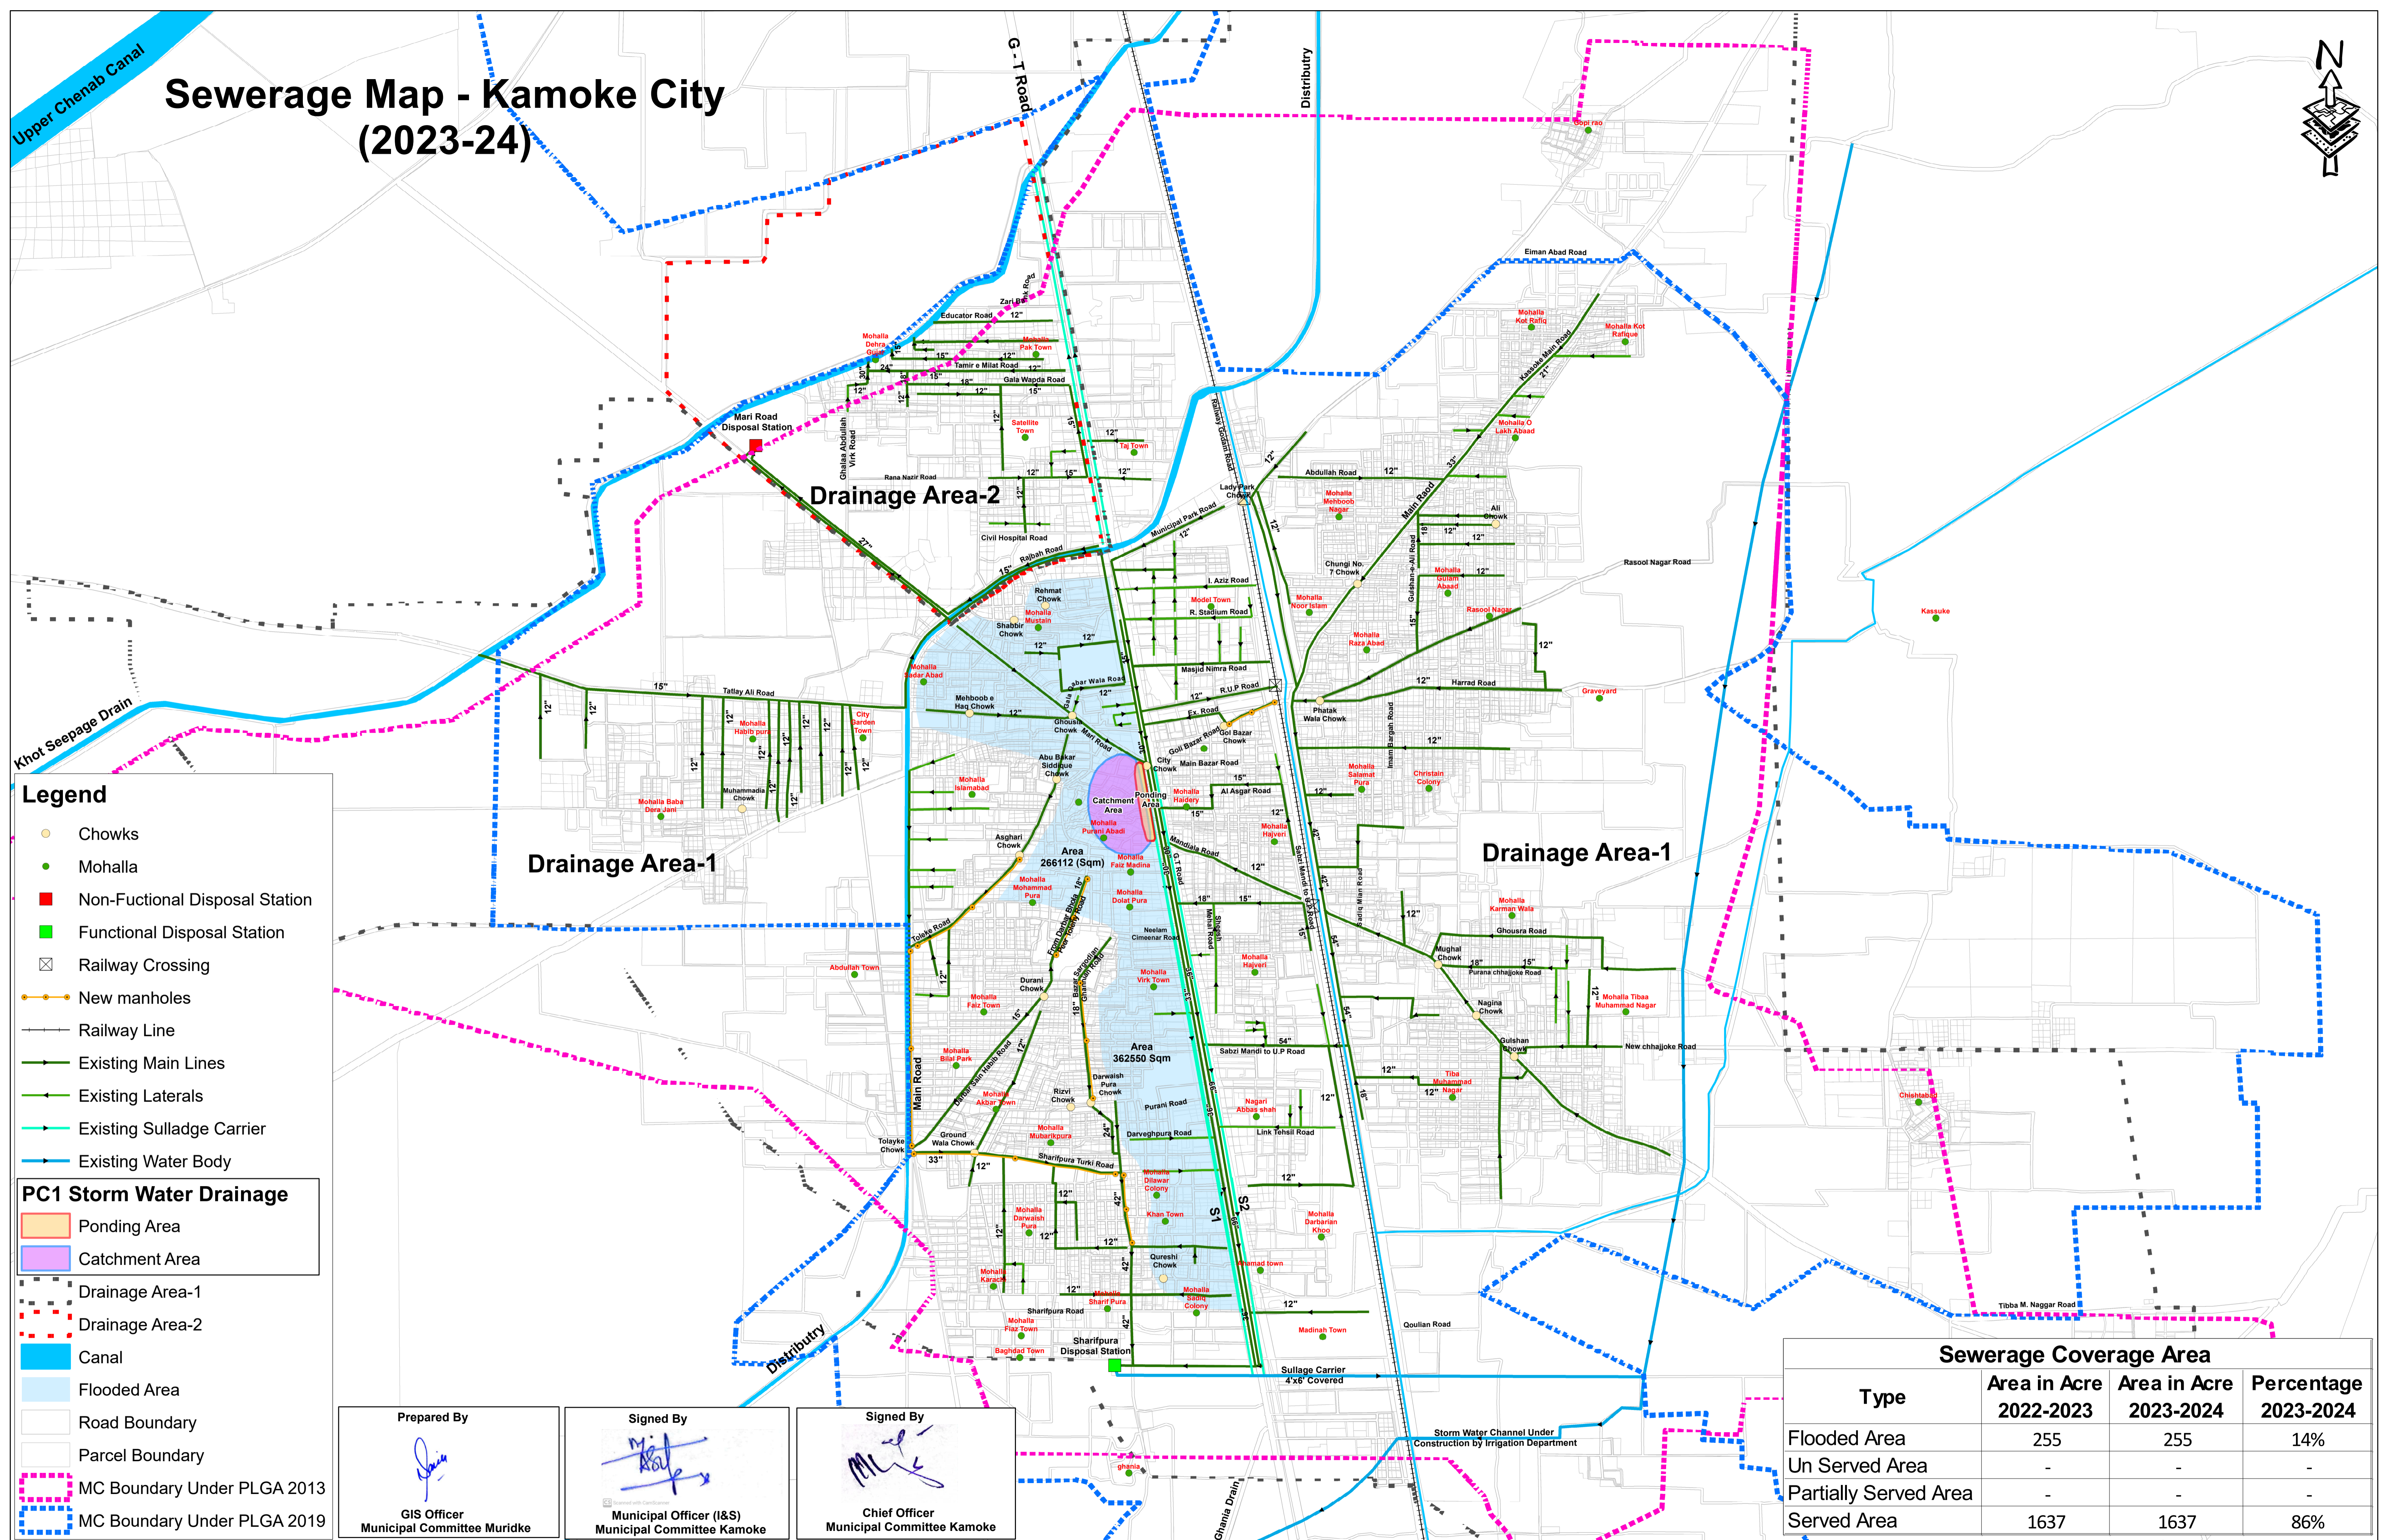

- ### Legend
- Chowks
 - Mohalla
 - Non-Functional Disposal Station
 - Functional Disposal Station
 - Railway Crossing
 - New manholes
 - Railway Line
 - Existing Main Lines
 - Existing Laterals
 - Existing Sullage Carrier
 - Existing Water Body

- ### PC1 Storm Water Drainage
- Ponding Area
 - Catchment Area

- Drainage Area-1
- Drainage Area-2
- Canal
- Flooded Area
- Road Boundary
- Parcel Boundary
- MC Boundary Under PLGA 2013
- MC Boundary Under PLGA 2019

Prepared By

GIS Officer
Municipal Committee Muridke

Signed By

Municipal Officer (I&S)
Municipal Committee Kamoke

Signed By

Chief Officer
Municipal Committee Kamoke

Sewerage Coverage Area			
Type	Area in Acre 2022-2023	Area in Acre 2023-2024	Percentage 2023-2024
Flooded Area	255	255	14%
Un Served Area	-	-	-
Partially Served Area	-	-	-
Served Area	1637	1637	86%