


Sewerage Map - Kamoke City (2024-25)

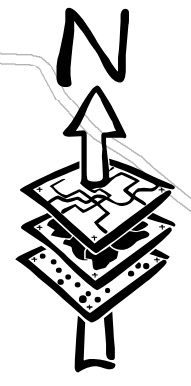


Legend

- Chowks
- Mohalla
- Non-Fuctional Disposal Station
- Functional Disposal Station
- Railway Crossing
- Additional Manhole & Dewatering - PCP
- New manholes
- Railway Line
- Existing Main Lines
- Existing Laterals
- Existing Sullage Carrier
- Existing Water Body

PC1 Storm Water Drainage

- Ponding Area
- Catchment Area
- Drainage Area-1
- Drainage Area-2
- Canal
- Flooded Area
- Road Boundary
- Parcel Boundary
- MC Boundary Under PLGA 2013
- MC Boundary Under PLGA 2019

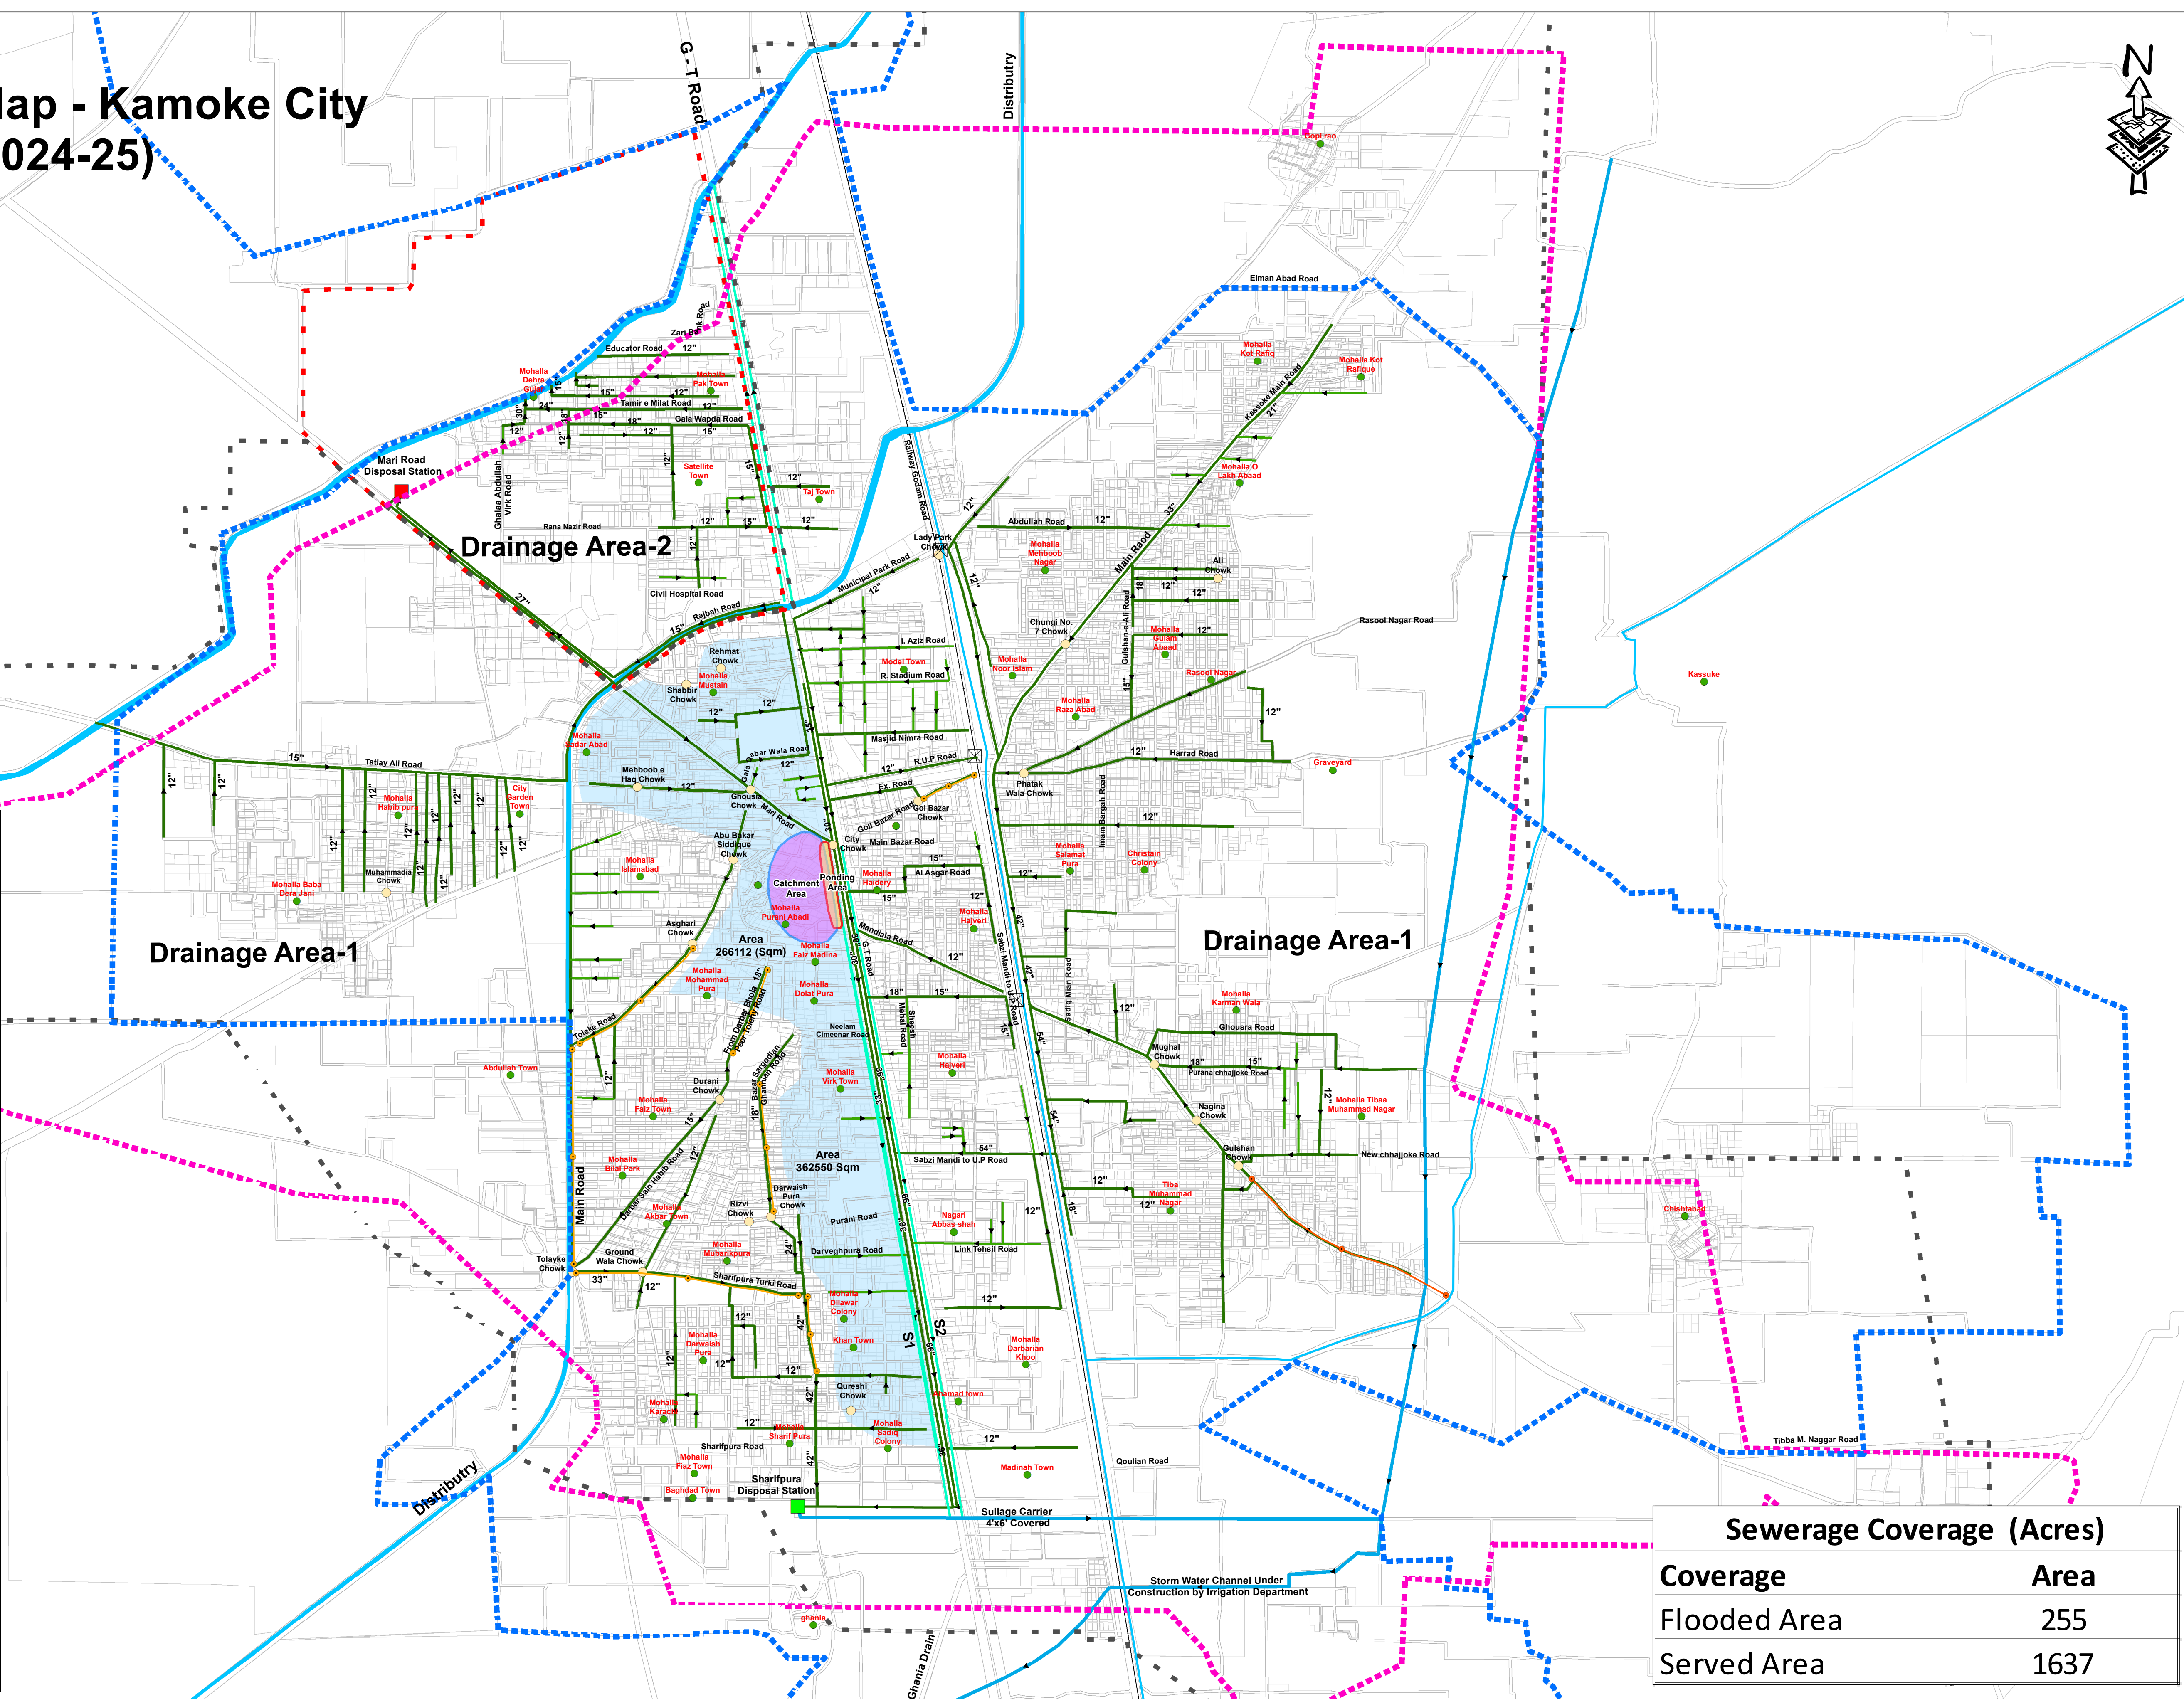

Sewerage Coverage (Acres)	
Coverage	Area
Flooded Area	255
Served Area	1637